



Snitt A

1:1500

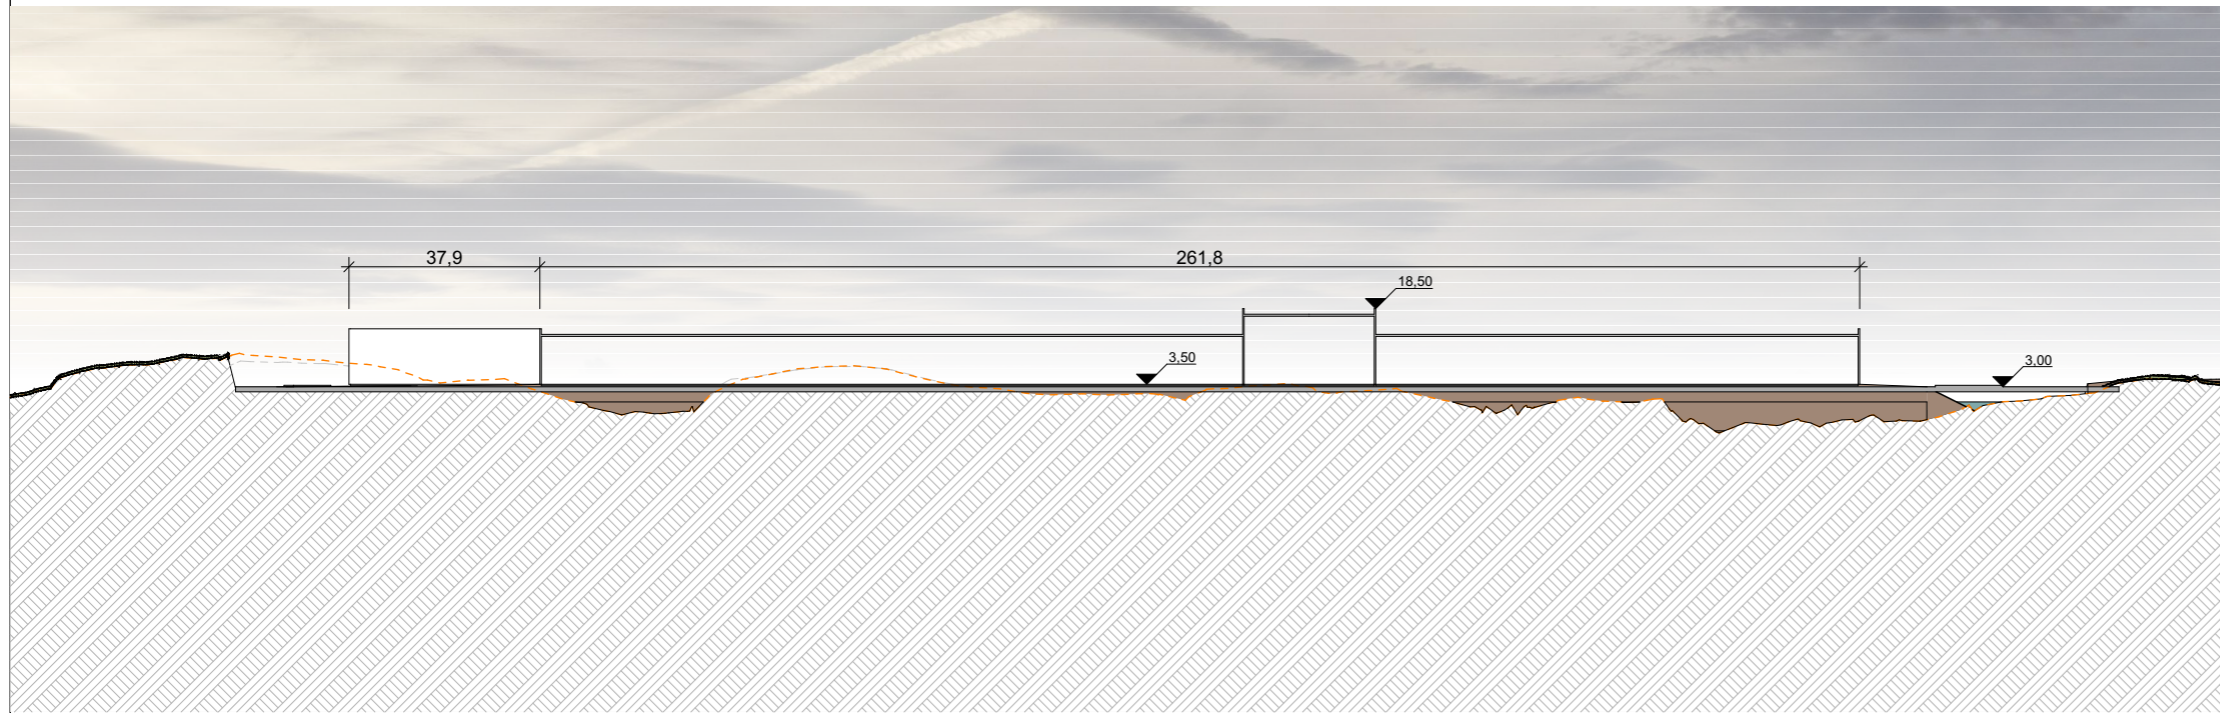

Snitt B

1:1500

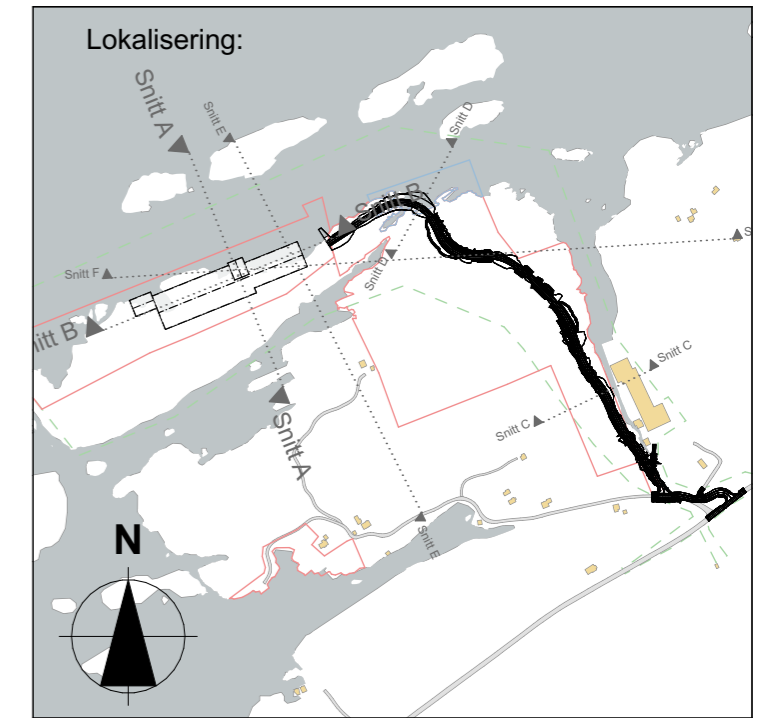

Rev	Nr	Beskrivelse	Dato	Sign	Kontr
02	02	Snittreferanse F	04.02.2026		

Tegna Saksbehandler Tegna av
07.11.25 ES ES

KONTUR

Raufossvegen 40, 2821 Gjøvik Tlf: 61 13 90 20
Tollbugata 54, 3044 Drammen

Vikan Settefisk AS
Vågneset

Settefiskanlegg på Frøya
Snitt A og B

Regulering 1:1500 A3
ES 07.11.25

202420 **6.2.3.1**

I:\Kosrv01\prosjekter\2024\202420 Vågneset - Strukturskisse ARK1\ARK-TEGNINGER\11-Kildefiler\202420 Vågneset.pln




Snitt C

1:500



Snitt D

1:500

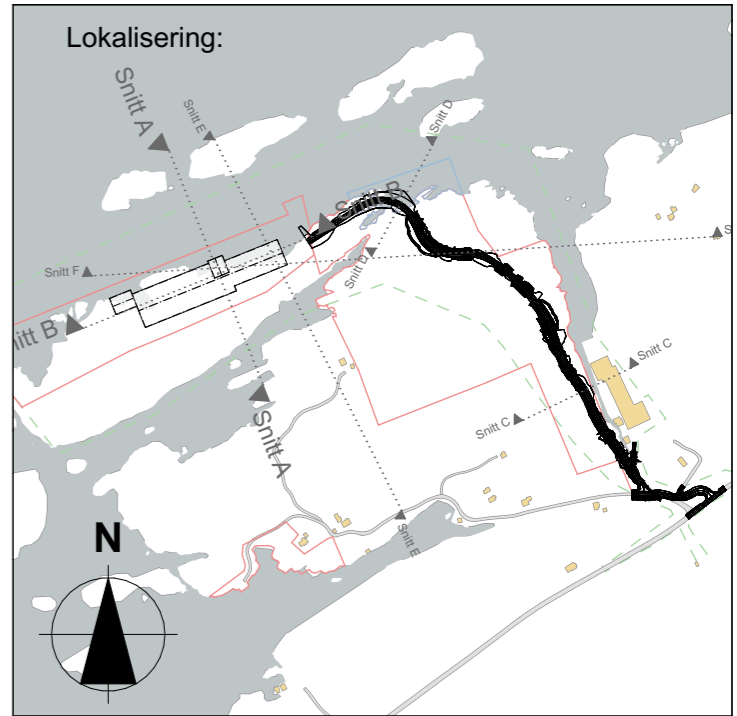

Rev	Nr	Beskrivelse	Dato	Sign	Kontr
02	02	Snittreferanse F	04.02.2026		

Tegna	Saksbehandler	Tegna av
07.11.25	ES	ES

KONTUR

Raufossvegen 40, 2821 Gjøvik Tlf: 61 13 90 20
Tollbugata 54, 3044 Drammen


Vikan Settefisk AS
Vågneset

Settefiskanlegg på Frøya
Snitt C og D

Regulering 1:500 / A3
ES 07.11.25


202420 **6.2.3.2**

I:\Kosrv01\prosjekter\2024\202420 Vågneset - Strukturskisse ARK1\ARK-TEGNINGER\11-Kildefiler\202420 Vågneset.pln

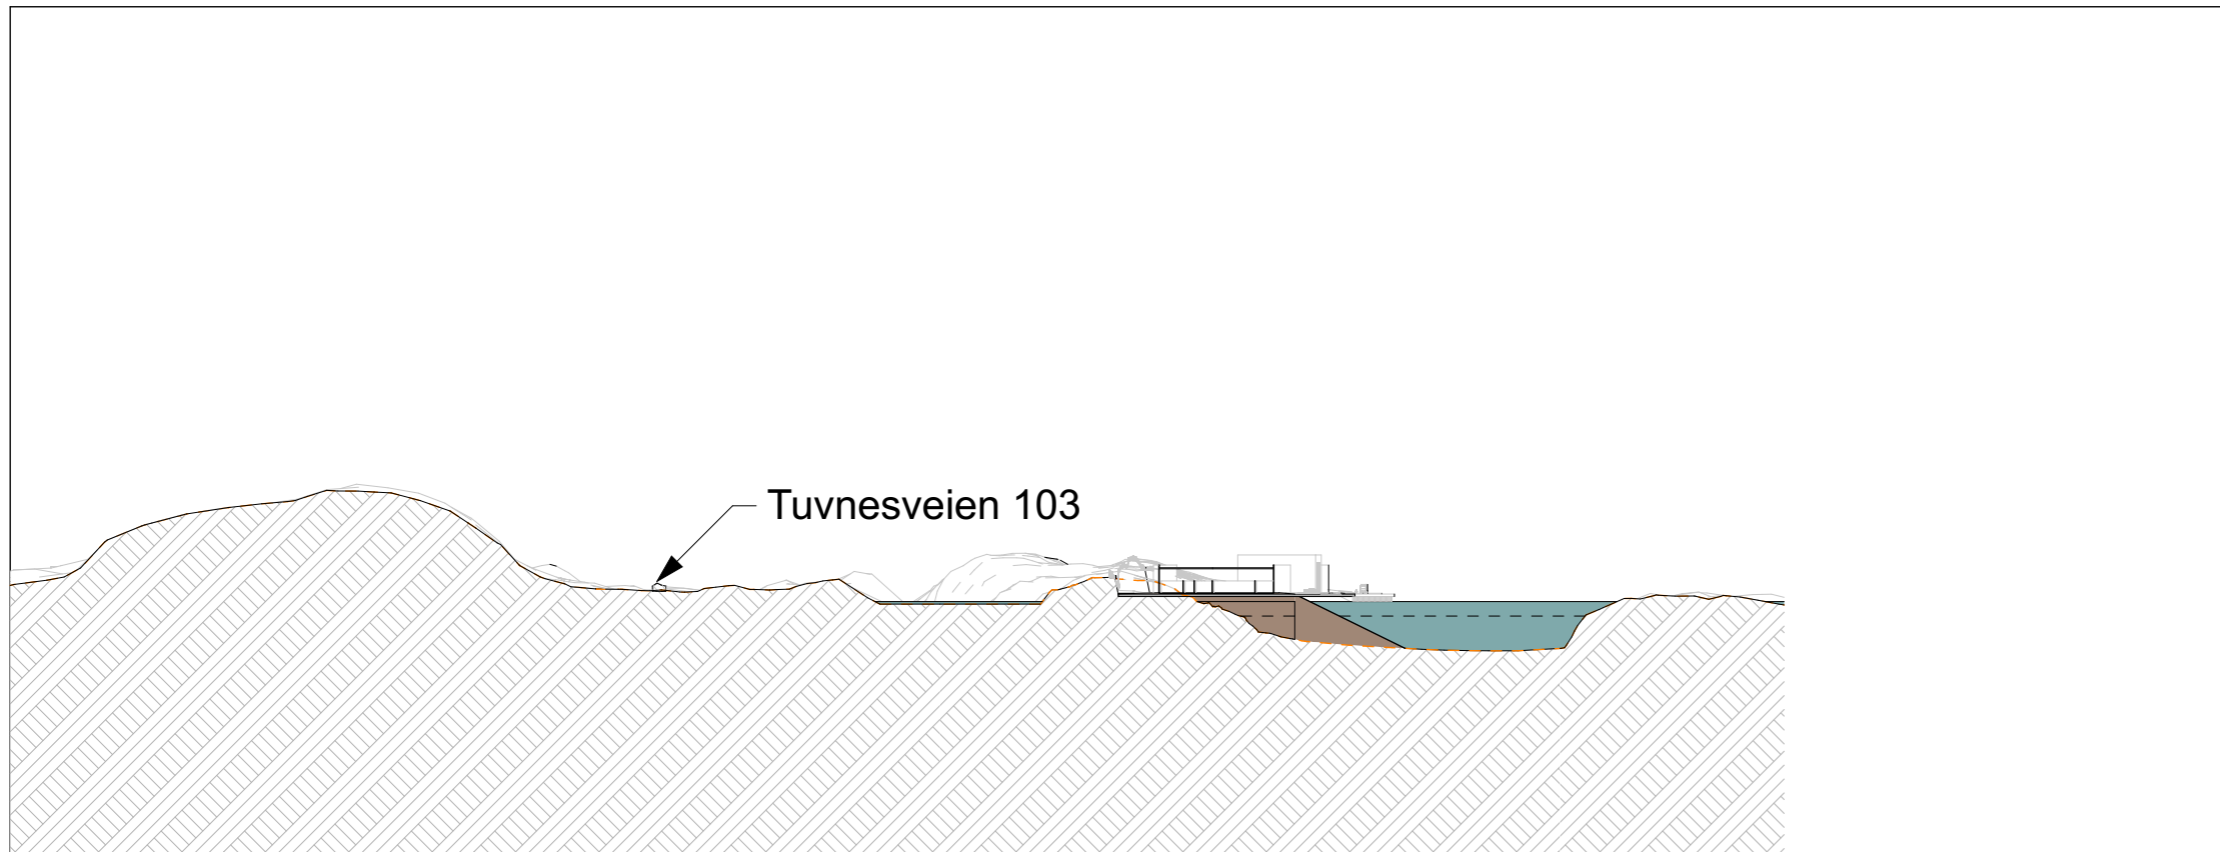


Snitt E

1:3000

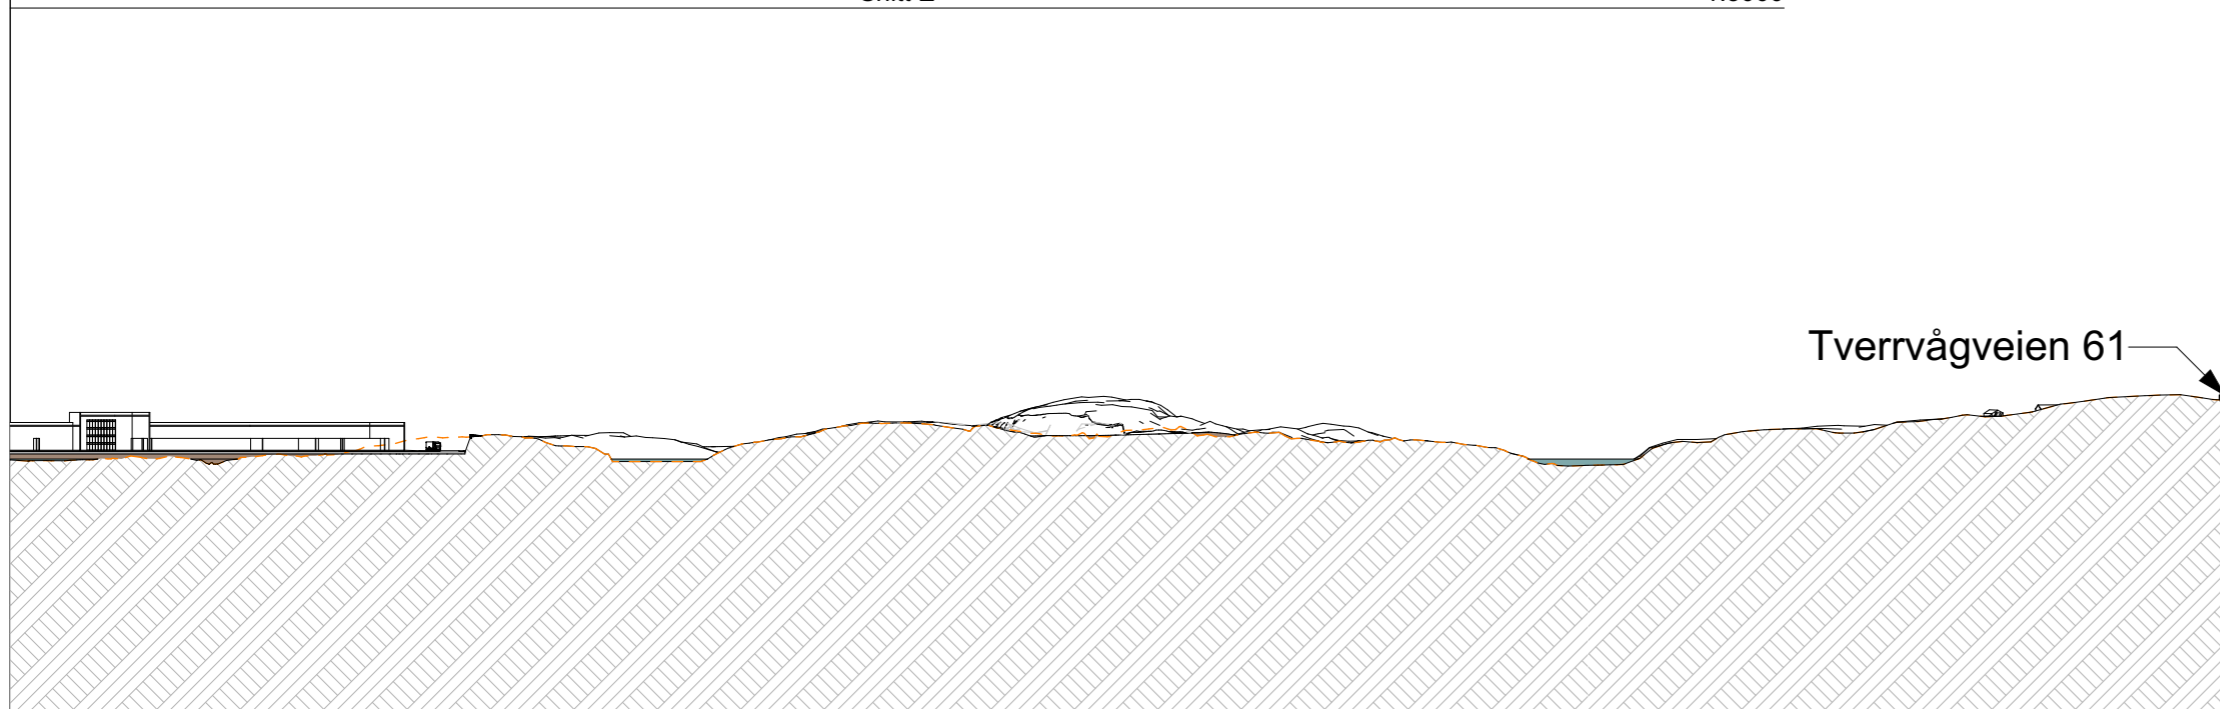

Snitt F

1:3000

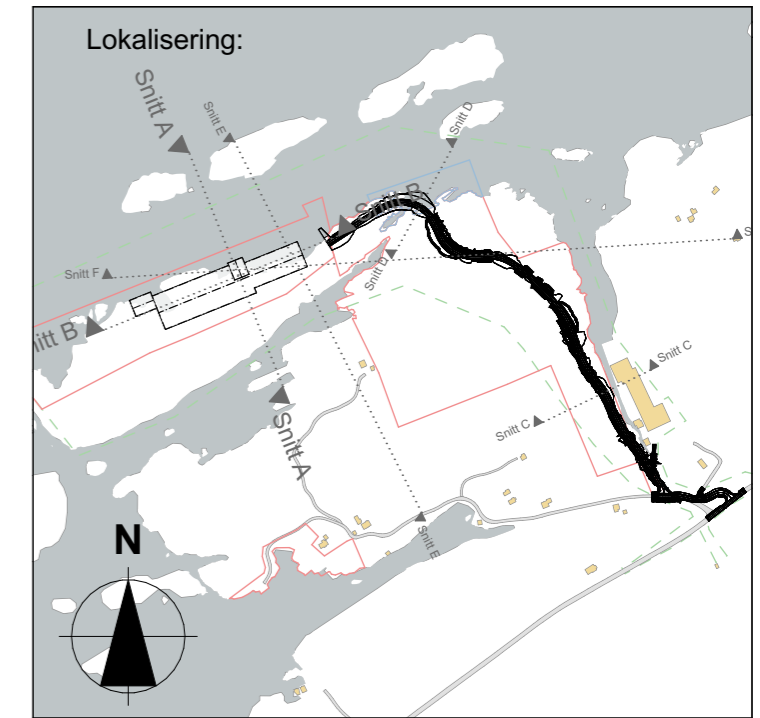

Rev	Nr	Beskrivelse	Dato	Sign	Kontr
02	02	Snittreferanse F	04.02.2026		

Tegna	Saksbehandler	Tegna av
07.11.25	ES	ES

KONTUR

Raufossvegen 40, 2821 Gjøvik Tlf: 61 13 90 20
Tollbugata 54, 3044 Drammen

Vikan Settefisk AS
Vågneset

Settefiskanlegg på Frøya
Snitt E og F

Regulering	1:3000 A3
ES	07.11.25

202420

6.2.3.3

I:\kosv01\prosjekter\2024\202420 Vågneset - Strukturskisse ARK1-ARK-TEGNINGER\11-Kildefiler\202420 Vågneset.pln