






PROFIL NR.	0.00	7.67	17.25	24.27	30.23	35.83	43.91	47.26	55.20	65.02	77.23	84.02
HOR. KURV.												
BREDDEUTV.												
TVERRFALL (1%=2mm)												
H.kj.b.k.												
V.kj.b.k.	3.0%											
PROFIL H.	22.91 23.60	25.16 25.08	25.19 26.01	27.40 27.22	27.80 28.10	28.34 28.84	29.01 29.37	29.23 29.47	29.04 29.57	28.89 29.65		
TERRENG H.												
OVERBYGN.T.												

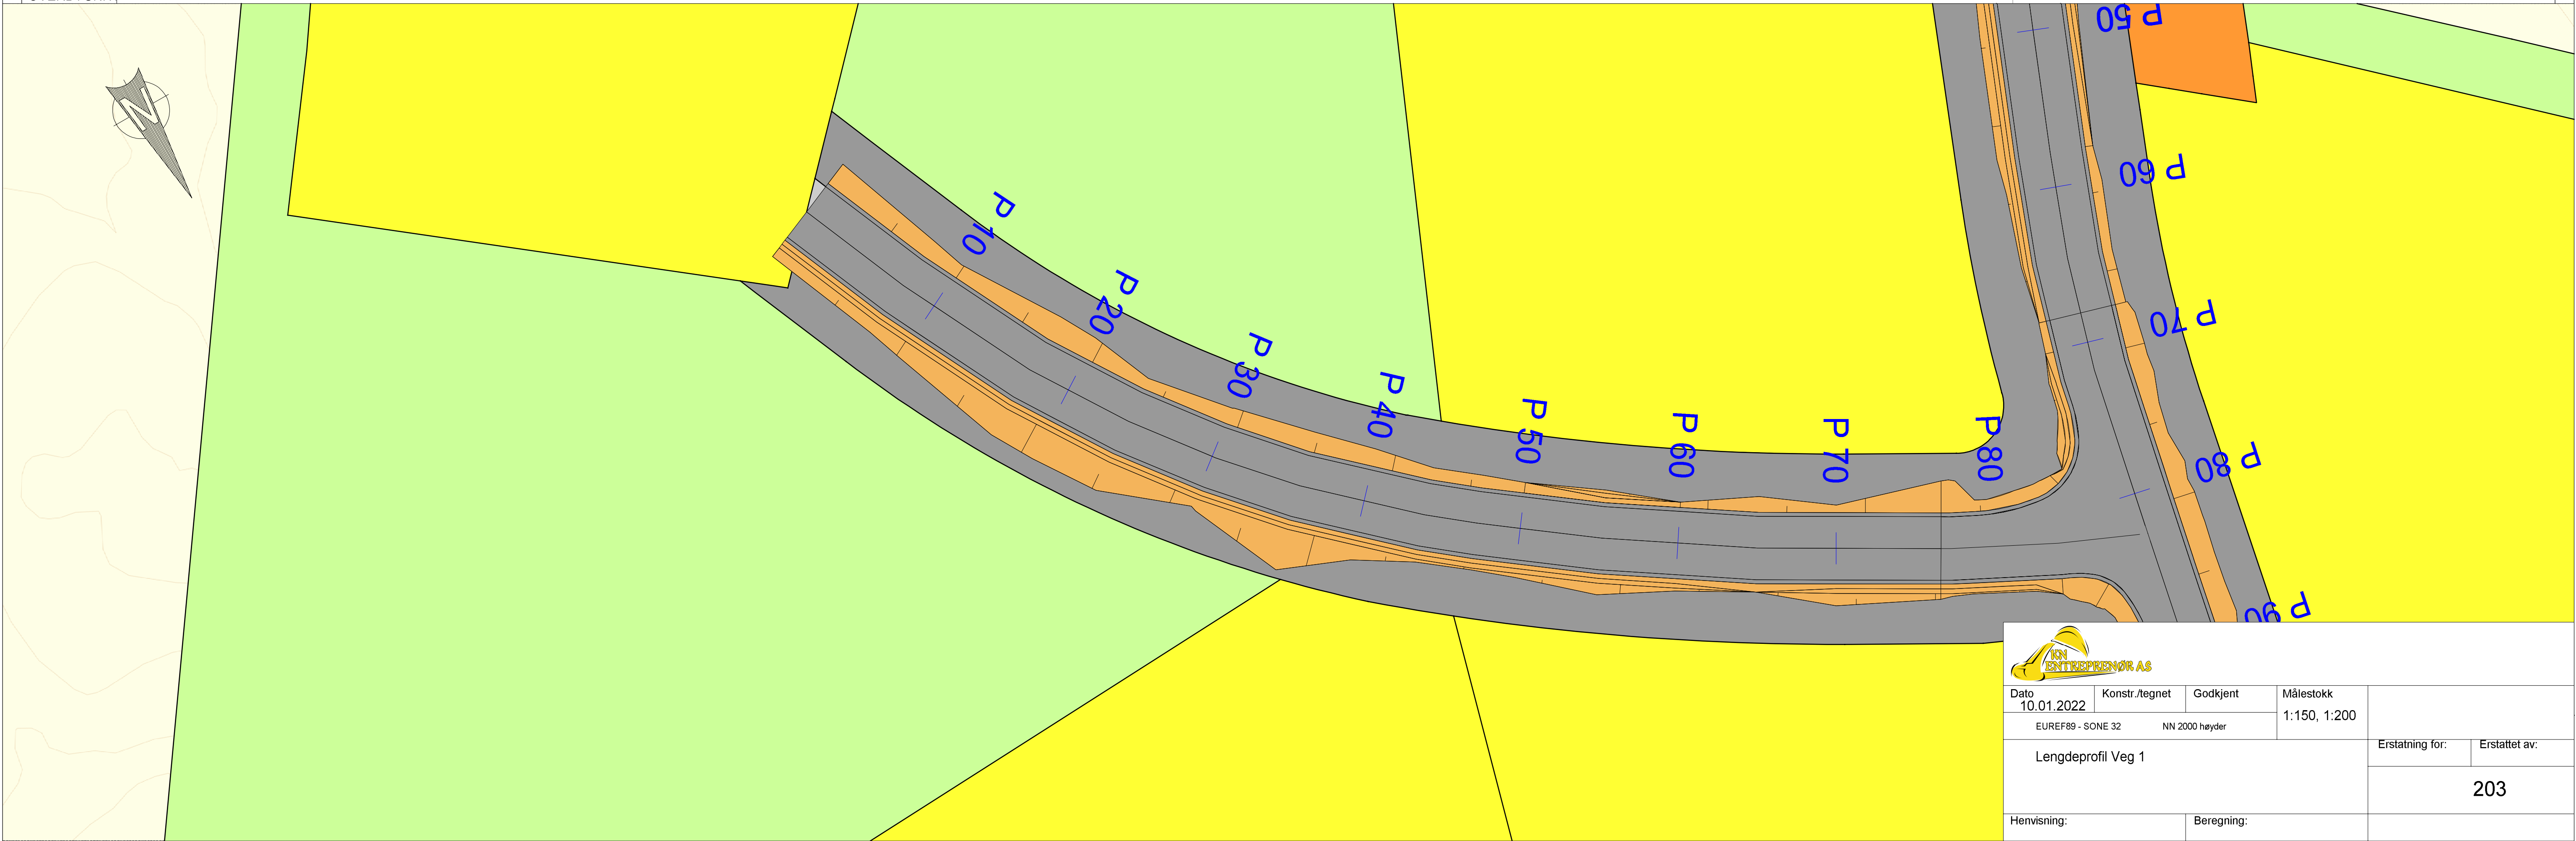

Dato	Konstr./tegnst	Godkjent	Målestokk	Erstating for:		Erstattet av:
10.01.2022	EUREF89 - SONE 32	NN 2000 høyder	1:150, 1:200			
Lengdeprofil Veg 1				203		
Henvisning:		Beregning:				

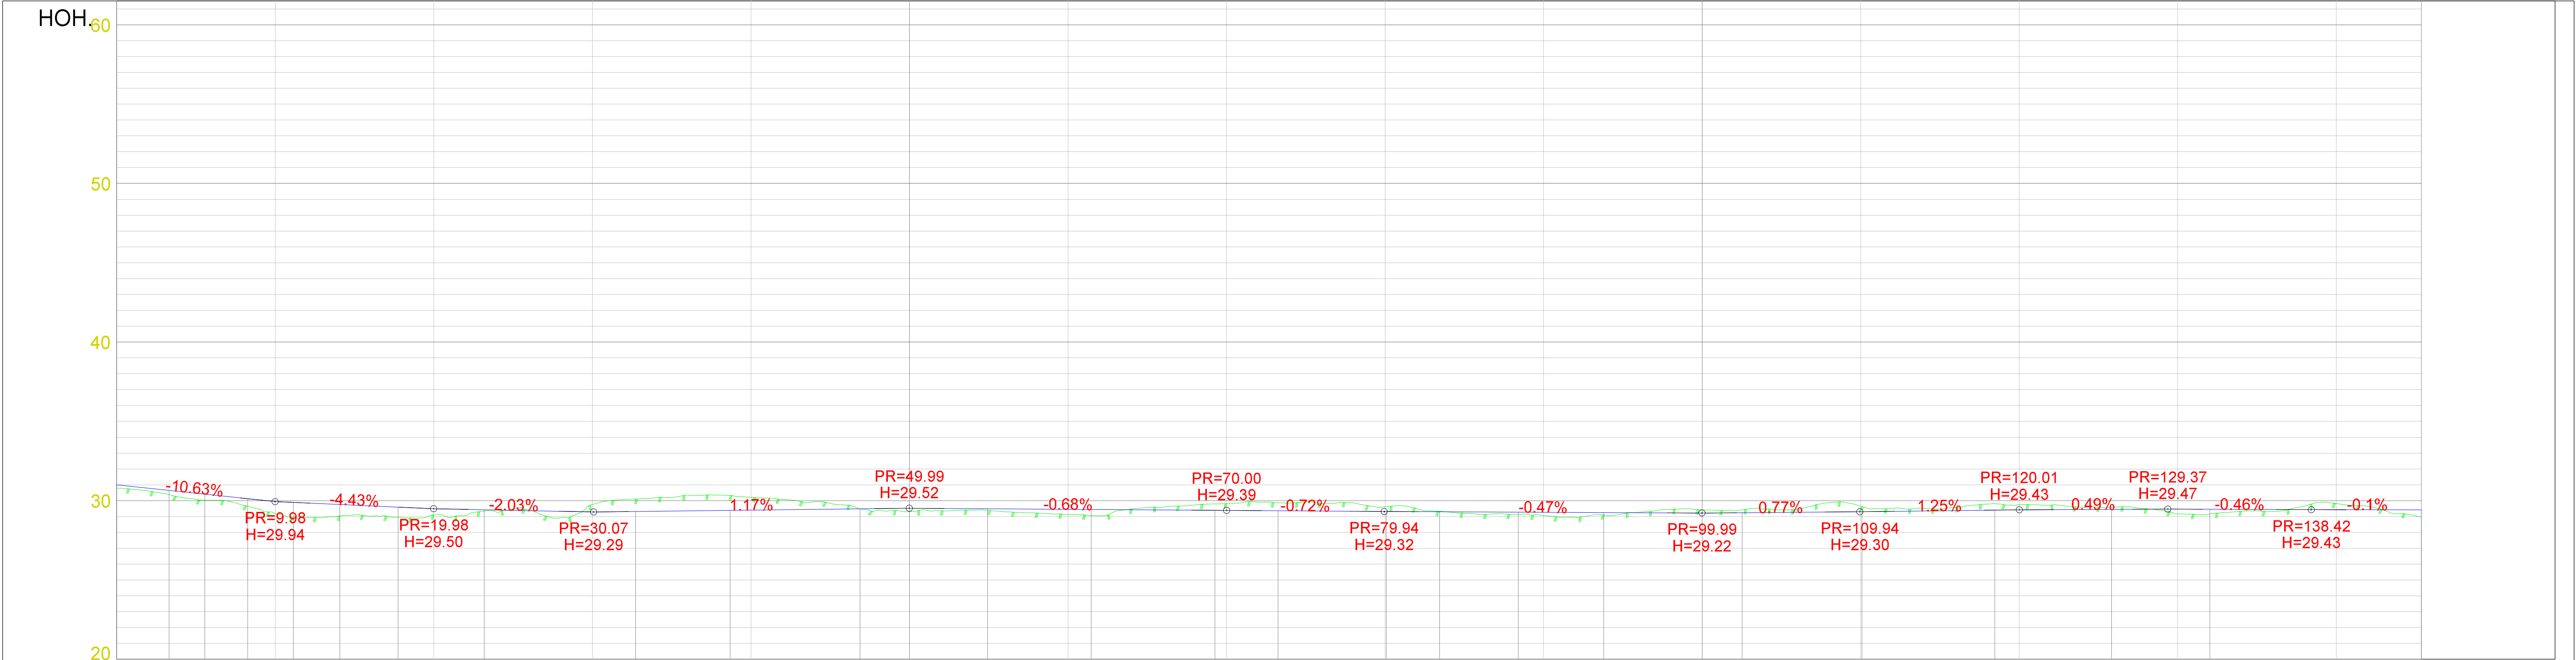

PROFIL NR.	0.00	3.30	5.54	8.26	11.13	14.07	17.74		23.17		32.73		38.68		46.89		54.93		61.47		69.27	73.24	80.07	83.44	88.40	93.79		102.53		110.08		118.47		125.83		132.03		145.37							
HOR. KURV.																					R=20.00		R=20.00																						
BREDDEUTV.	
TVERRFALL (1%=2mm)	
— H.kj.b.k.	
— V.kj.b.k.	
PROFIL H.	30.78	31.00			29.20	29.94		29.11	29.49		29.76	29.29		30.21	29.41		29.31	29.52		29.12	29.46		29.61	29.32		29.07	29.27		29.41	29.22		29.65	29.30		29.77	29.43		29.17	29.47		29.82	29.43		29.99	29.42
TERRENG H.	
OVERBYGN.T.	

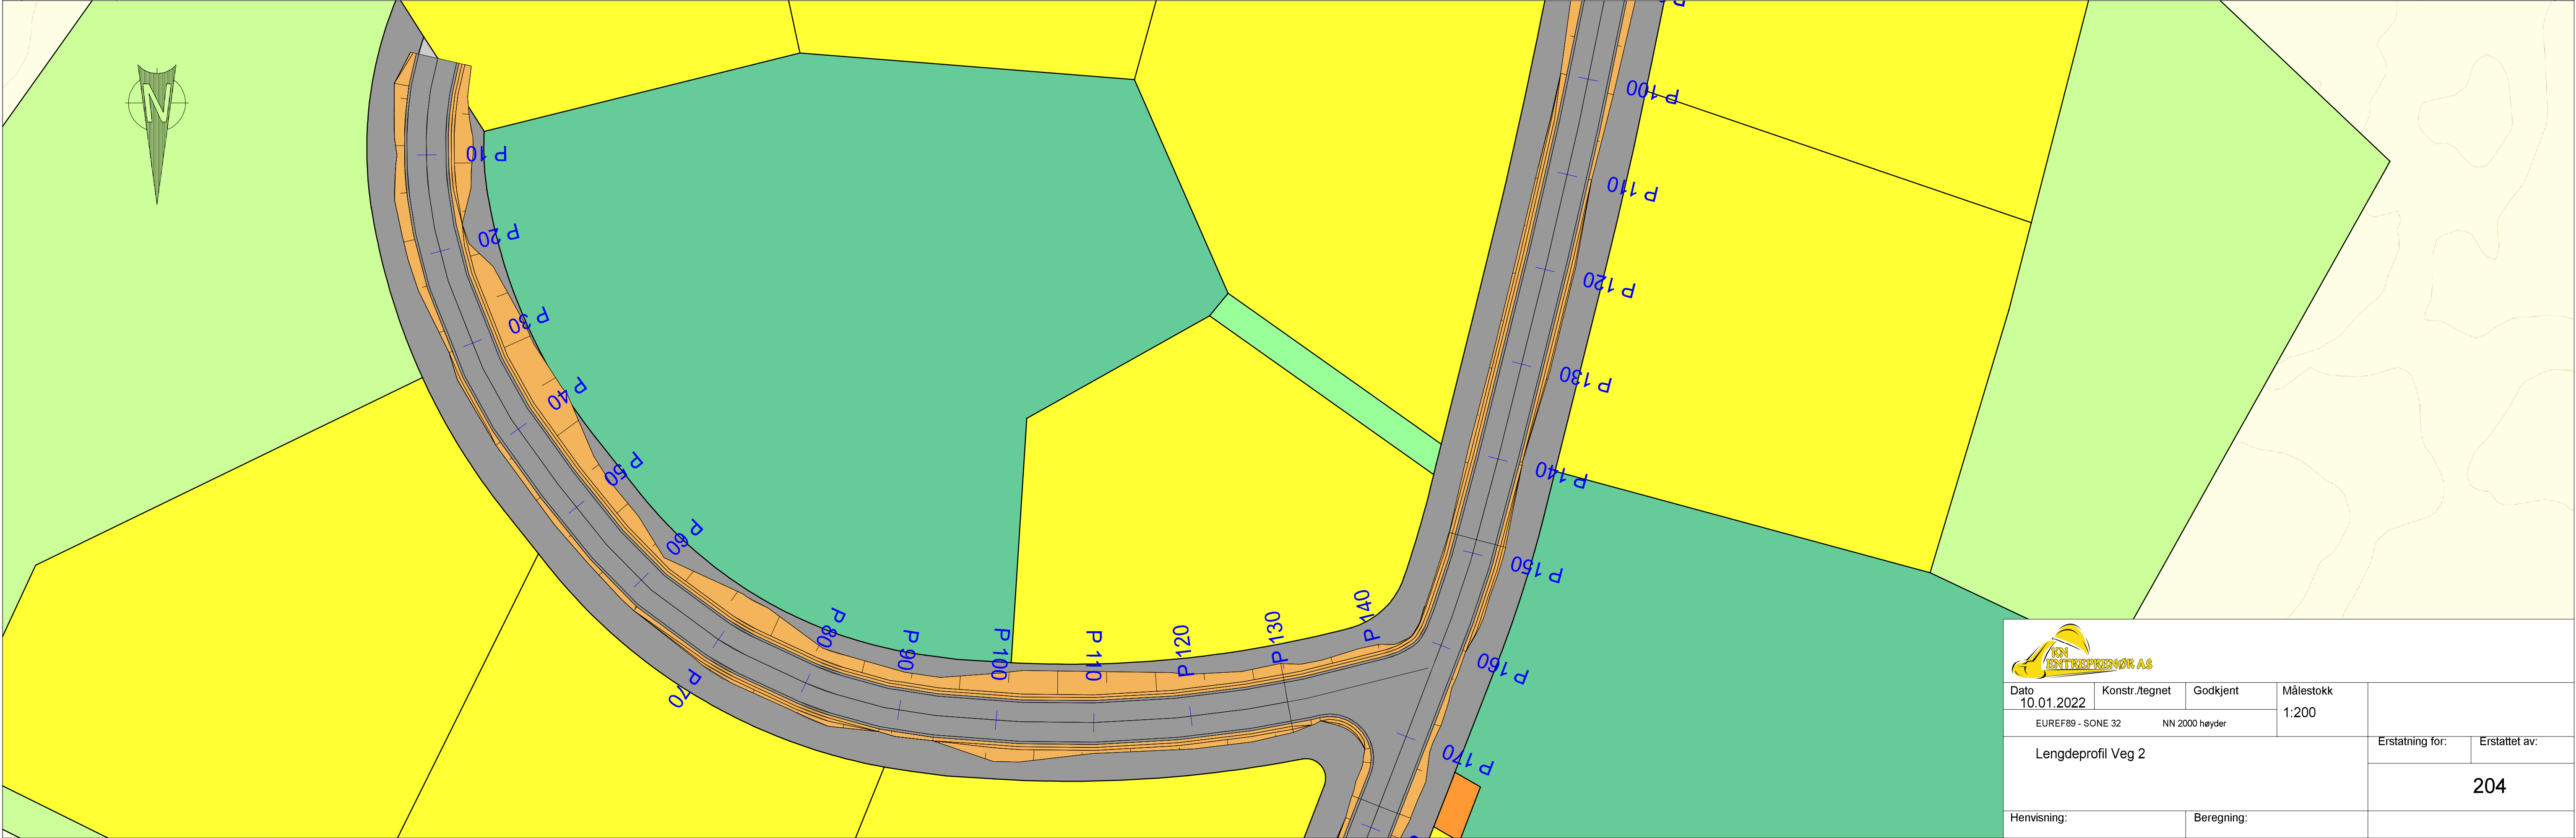



Dato	Konstr./tegnet	Godkjent	Målestokk		
10.01.2022			1:200		
EUREF89 - SONE 32			NN 2000 høyder		
Lengdeprofil Veg 2				Erstattet for:	Erstattet av:
				204	
Henvisning:		Beregning:			